



1:50

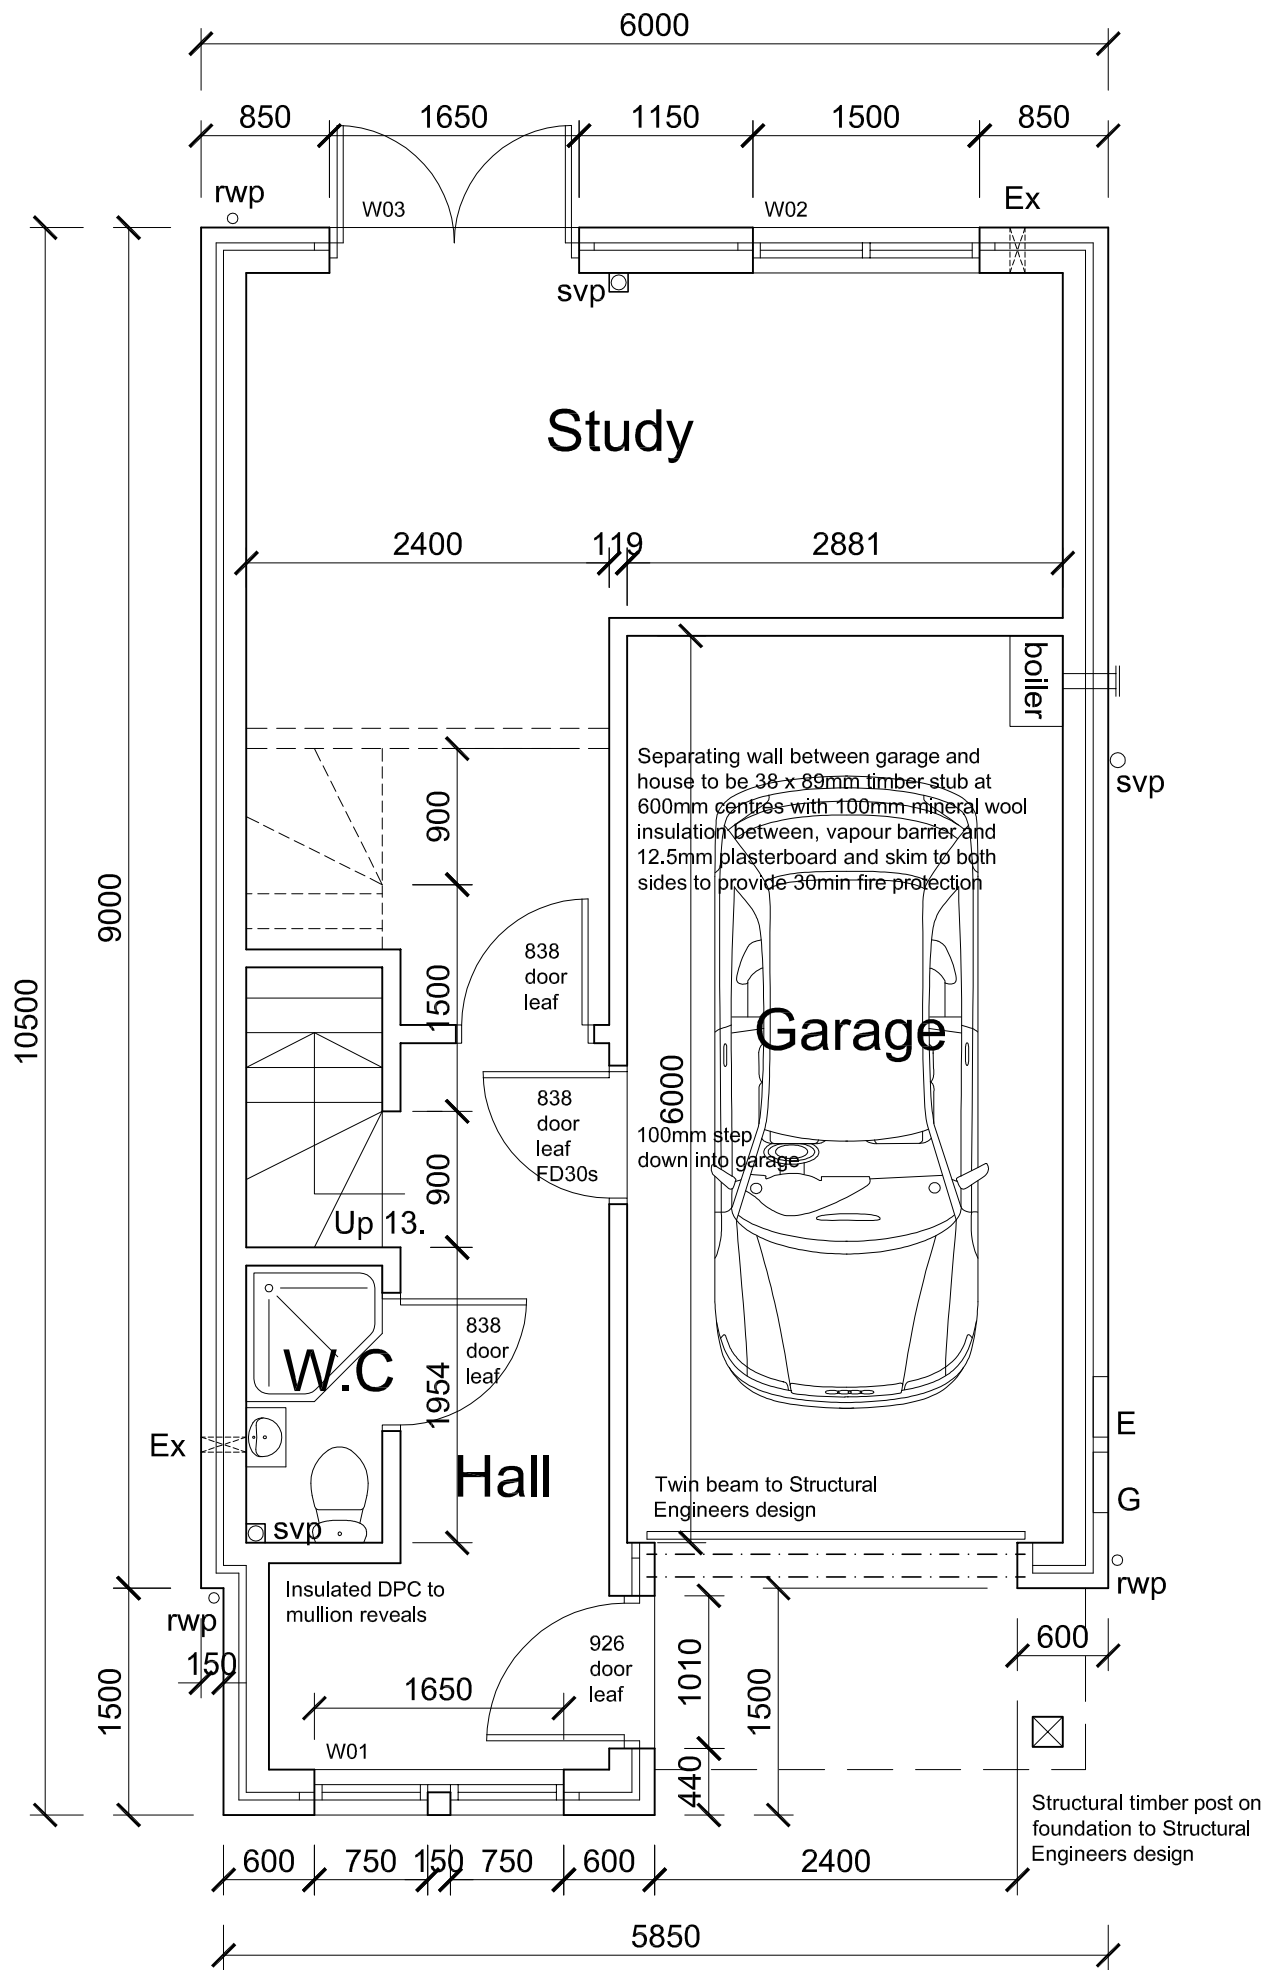

Ground Floor Plan

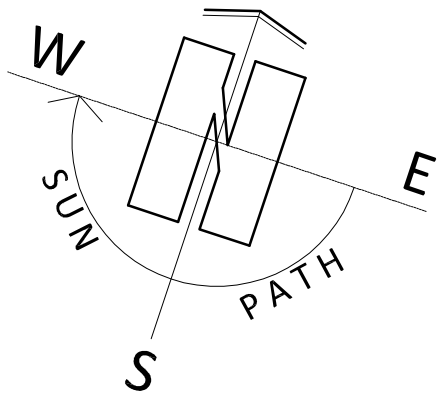

Project
 Erection of Five Dwellings at Former Parish School,
 School Lane, Kirkheaton, Huddersfield, HD5 0JS
Client
 Eastwood Homes & KLH Projects Ltd
Drawing Title/Issue
 Ground Floor Plan (detached units)

ARCHITECTURE | PLANNING | DESIGN

Malkin Farm
 Brow Lane
 Holmfirth
 HD9 2RJ
 07946872499
paul@paulmatthewsarchitectural.co.uk
www.paulmatthewsarchitectural.co.uk

Do not scale from drawing, use figured dimensions only.

All dimensions must be checked and verified on site prior to commencement of works and architect to be notified of any discrepancies.

The copyright for these drawings remains the property of Paul MatthewsArchitectural Ltd. They must not be reproduced in any way without prior written consent from the originator (Paul MatthewsArchitecturalLtd).

scale: 1:50
 date: 01/16
 sheet size: A3
 dwg. no.: 16/326/det03a

Company Registration Number: 09898149 - Company Registered in England and Wales

Rev A - Layout and design amended 08/06/2016